


LEGEND:

- 5/8" REBAR SET
- ◇ UTILITY POLE
- CHAIN LINK FENCE
- GUARD RAIL
- Ⓜ MONITORING WELL

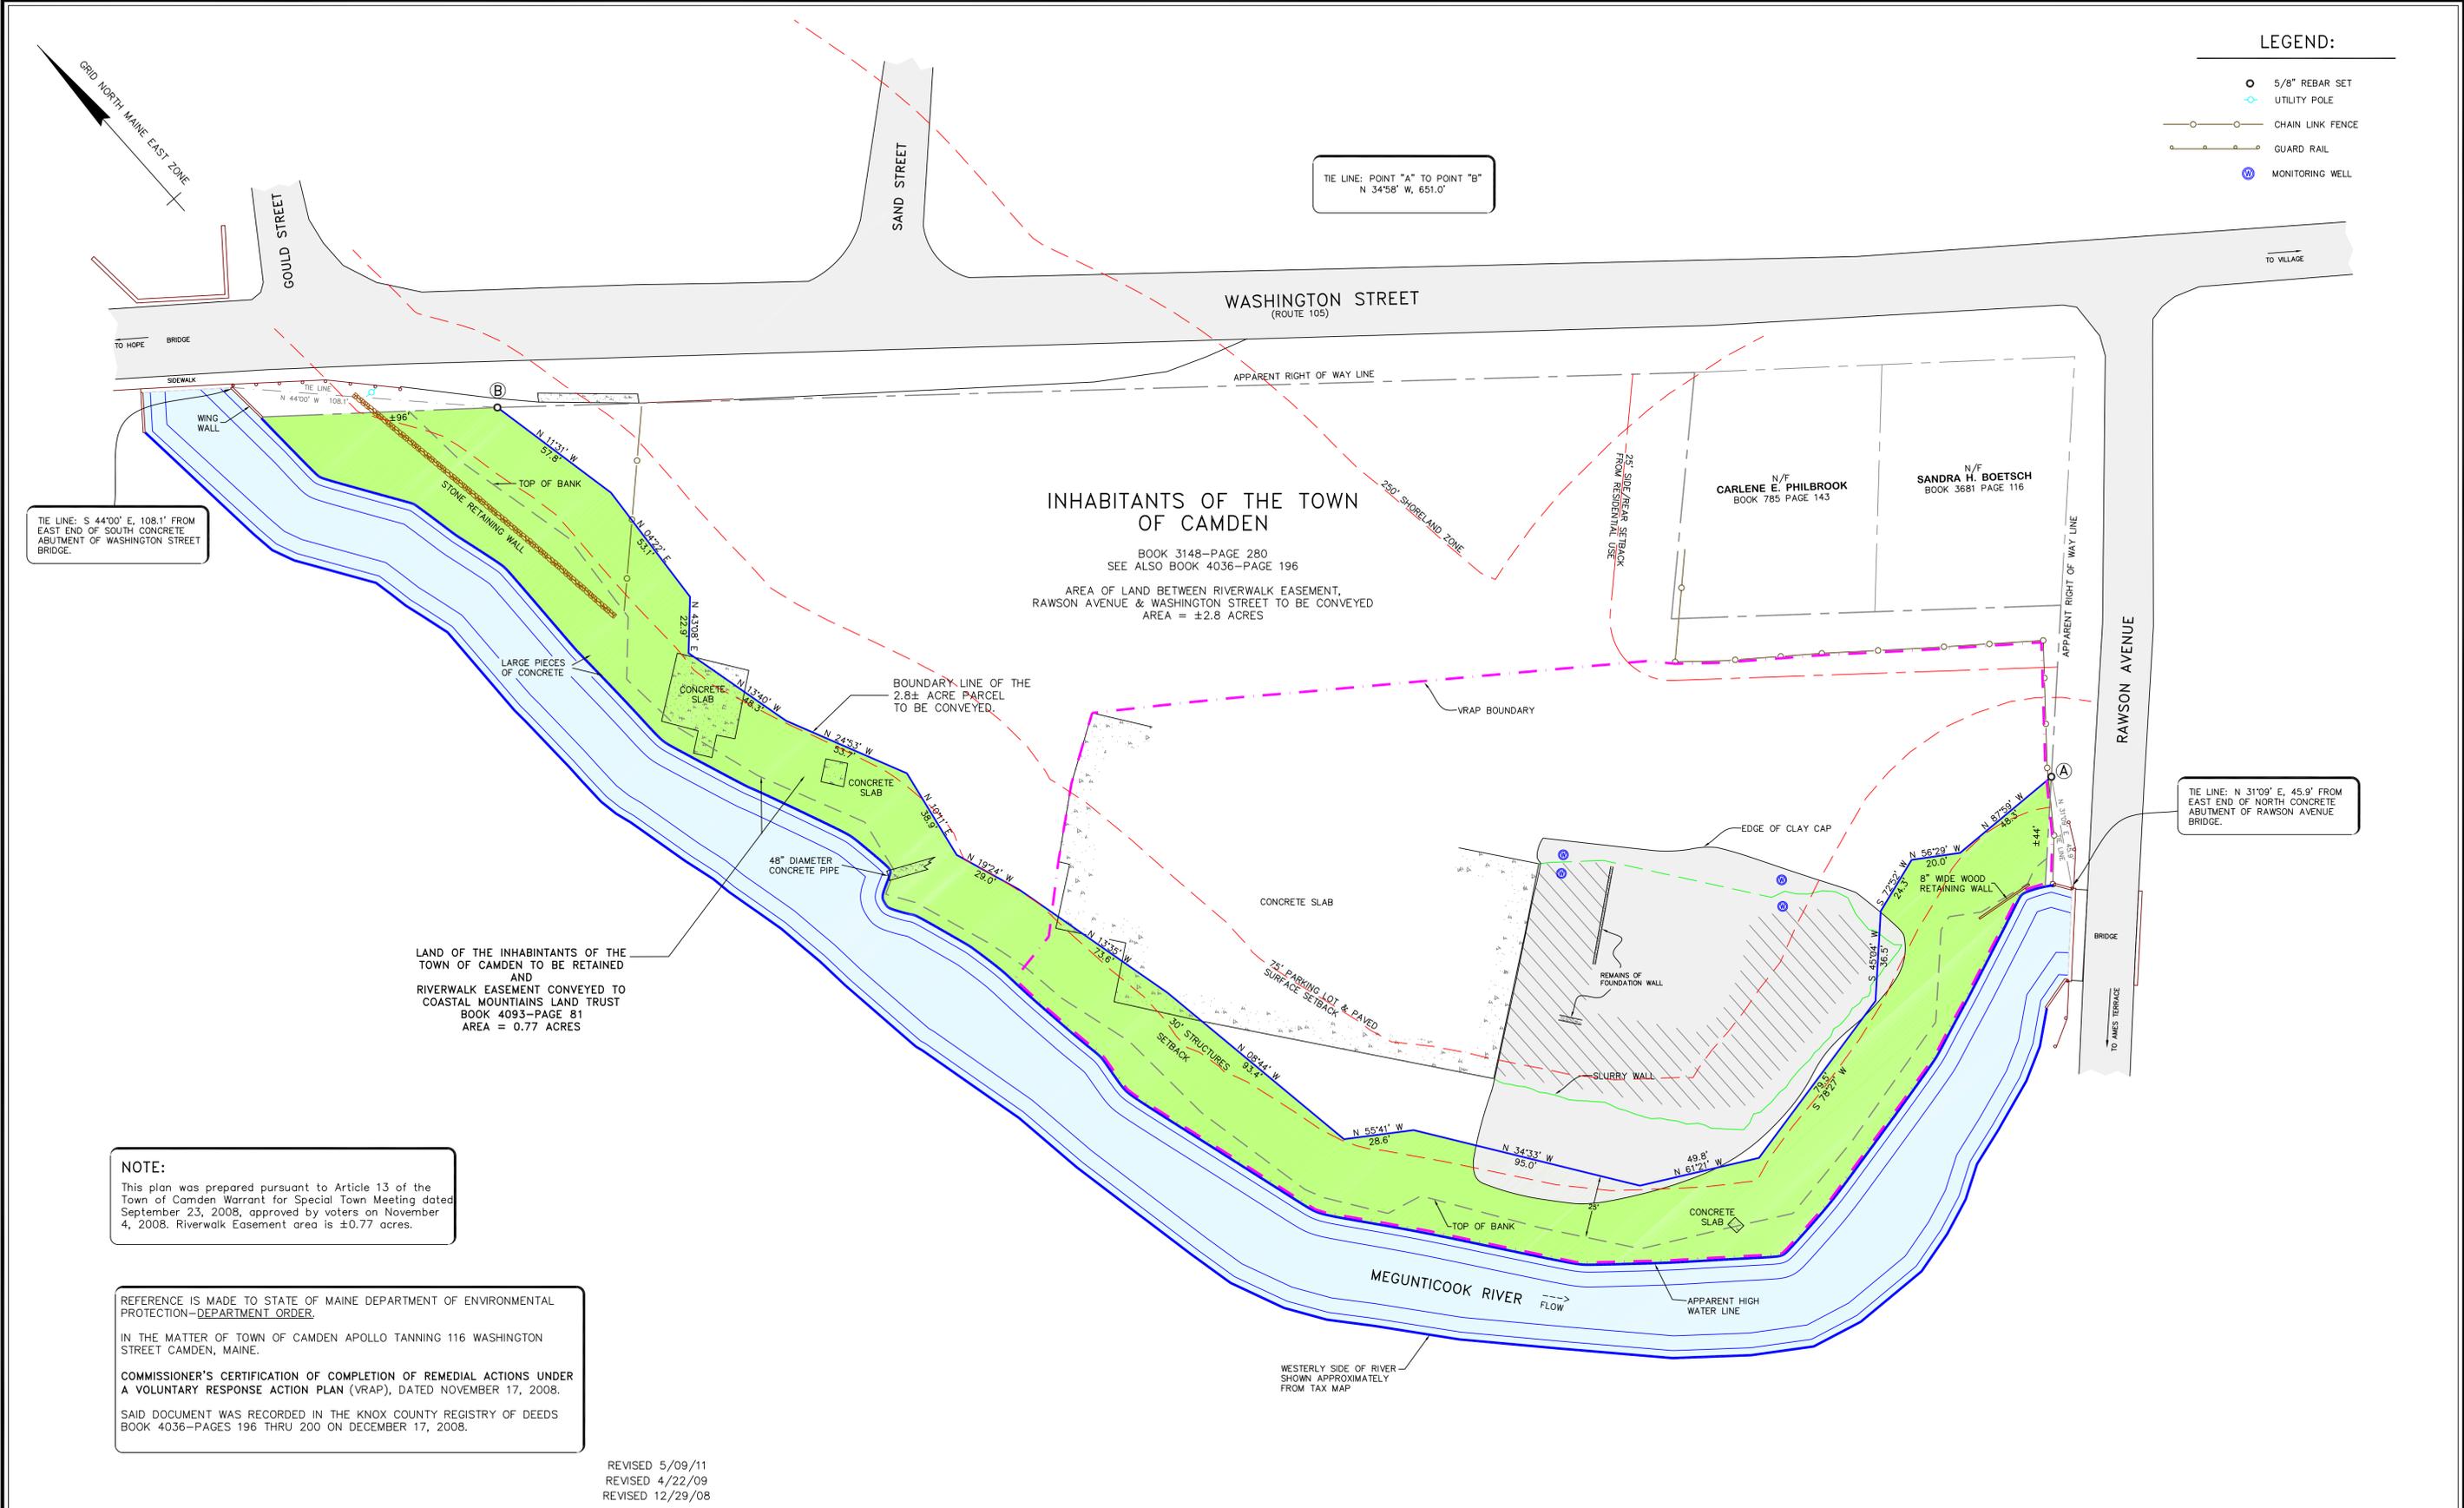

TIE LINE: S 44°00' E, 108.1' FROM EAST END OF SOUTH CONCRETE ABUTMENT OF WASHINGTON STREET BRIDGE.

TIE LINE: POINT "A" TO POINT "B" N 34°58' W, 651.0'

TIE LINE: N 31°09' E, 45.9' FROM EAST END OF NORTH CONCRETE ABUTMENT OF RAWSON AVENUE BRIDGE.

LAND OF THE INHABITANTS OF THE TOWN OF CAMDEN TO BE RETAINED AND RIVERWALK EASEMENT CONVEYED TO COASTAL MOUNTAINS LAND TRUST BOOK 4093-PAGE 81 AREA = 0.77 ACRES

NOTE:
This plan was prepared pursuant to Article 13 of the Town of Camden Warrant for Special Town Meeting dated September 23, 2008, approved by voters on November 4, 2008. Riverwalk Easement area is ±0.77 acres.

REFERENCE IS MADE TO STATE OF MAINE DEPARTMENT OF ENVIRONMENTAL PROTECTION-DEPARTMENT ORDER.
IN THE MATTER OF TOWN OF CAMDEN APOLLO TANNING 116 WASHINGTON STREET CAMDEN, MAINE.
COMMISSIONER'S CERTIFICATION OF COMPLETION OF REMEDIAL ACTIONS UNDER A VOLUNTARY RESPONSE ACTION PLAN (VRAP), DATED NOVEMBER 17, 2008.
SAID DOCUMENT WAS RECORDED IN THE KNOX COUNTY REGISTRY OF DEEDS BOOK 4036-PAGES 196 THRU 200 ON DECEMBER 17, 2008.

REVISED 5/09/11
REVISED 4/22/09
REVISED 12/29/08

LANDMARK CORPORATION
SURVEYORS & ENGINEERS
219 MEADOW STREET, ROCKPORT, MAINE 04856
PHONE: (207) 236-6757 FAX: (207) 236-3175
ENGINEERING • SUBDIVISIONS • BOUNDARIES • TOPOGRAPHY

FIELD WORK DATE: 12/08
FIELD WORK BY: EST/ARH
DRAFTED BY: EST
CHECKED BY: MM
PLAN DATE: DECEMBER 10, 2008

State of Maine, Knox ss: Registry of Deeds
Received at H M M.
and recorded in Cabinet , Sheet .
Attest: Register.

RIVERWALK EASEMENT SKETCH

GRAPHIC SCALE
1 inch = 30 ft.



INHABITANTS OF THE TOWN OF CAMDEN
116 WASHINGTON STREET
CAMDEN, MAINE
KNOX COUNTY

SCALE: 1" = 30'
JOB No.: 08-078
SHEET 1 OF 1

