


LEGEND:

- CATCH BASIN
- CONTOUR LINE
- WATER VALVE
- DECIDUOUS TREE
- 
- UTILITY POLE
- CHAIN LINK FENCE
- GUARD RAIL
- SEWER MANHOLE

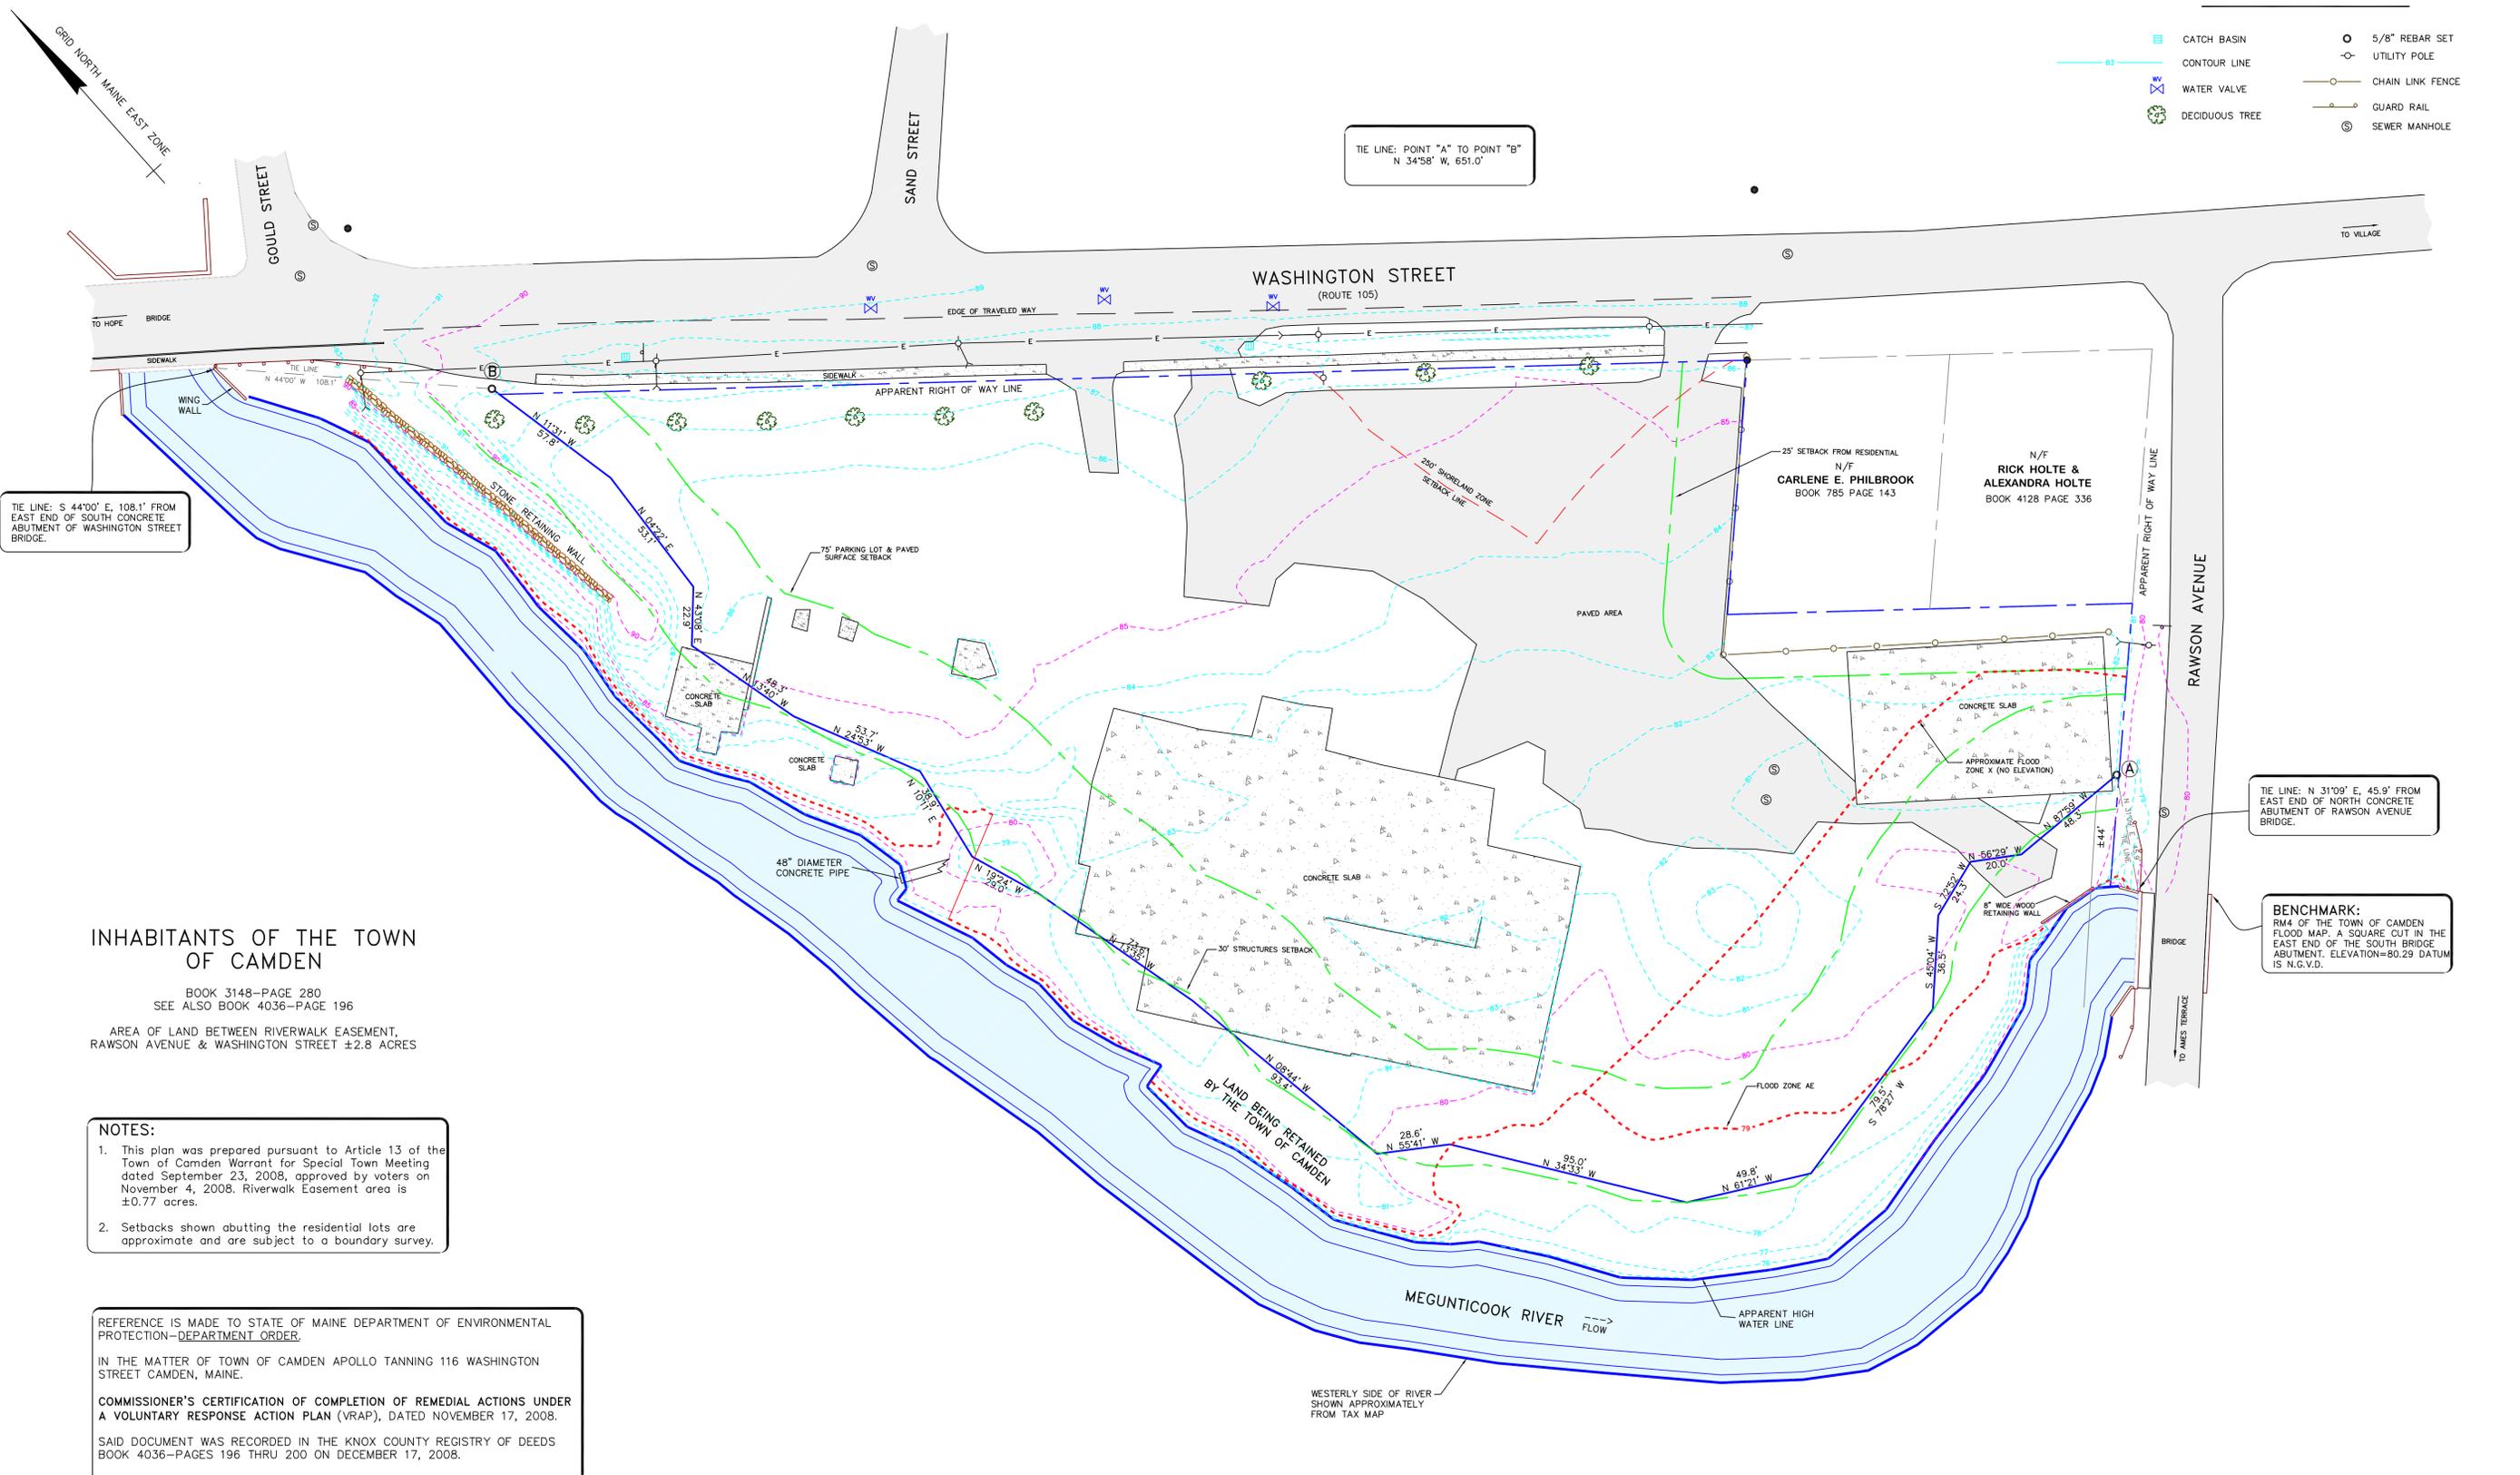

GRID NORTH MAINE EAST ZONE

TIE LINE: POINT "A" TO POINT "B"  
N 34°58' W, 651.0'

TIE LINE: S 44°00' E, 108.1' FROM  
EAST END OF SOUTH CONCRETE  
ABUTMENT OF WASHINGTON STREET  
BRIDGE.

TIE LINE: N 31°09' E, 45.9' FROM  
EAST END OF NORTH CONCRETE  
ABUTMENT OF RAWSON AVENUE  
BRIDGE.

**BENCHMARK:**  
RM4 OF THE TOWN OF CAMDEN  
FLOOD MAP. A SQUARE CUT IN THE  
EAST END OF THE SOUTH BRIDGE  
ABUTMENT. ELEVATION=86.29 DATUM  
IS N.G.V.D.

**INHABITANTS OF THE TOWN  
OF CAMDEN**  
BOOK 3148—PAGE 280  
SEE ALSO BOOK 4036—PAGE 196  
AREA OF LAND BETWEEN RIVERWALK EASEMENT,  
RAWSON AVENUE & WASHINGTON STREET ±2.8 ACRES

- NOTES:**
- This plan was prepared pursuant to Article 13 of the Town of Camden Warrant for Special Town Meeting dated September 23, 2008, approved by voters on November 4, 2008. Riverwalk Easement area is ±0.77 acres.
  - Setbacks shown abutting the residential lots are approximate and are subject to a boundary survey.

REFERENCE IS MADE TO STATE OF MAINE DEPARTMENT OF ENVIRONMENTAL PROTECTION—DEPARTMENT ORDER.

IN THE MATTER OF TOWN OF CAMDEN APOLLO TANNING 116 WASHINGTON STREET CAMDEN, MAINE.

COMMISSIONER'S CERTIFICATION OF COMPLETION OF REMEDIAL ACTIONS UNDER A VOLUNTARY RESPONSE ACTION PLAN (VRAP), DATED NOVEMBER 17, 2008.

SAID DOCUMENT WAS RECORDED IN THE KNOX COUNTY REGISTRY OF DEEDS BOOK 4036—PAGES 196 THRU 200 ON DECEMBER 17, 2008.

REVISED 3/25/11 (TOPO ADDED)  
REVISED 4/22/09  
REVISED 12/29/08

**LANDMARK CORPORATION**  
SURVEYORS & ENGINEERS  
219 MEADOW STREET, ROCKPORT, MAINE 04856  
PHONE: (207) 236-6757 FAX: (207) 236-3175  
ENGINEERING • SUBDIVISIONS • BOUNDARIES • TOPOGRAPHY

FIELD WORK DATE: 12/08  
FIELD WORK BY: EST/ARH  
DRAFTED BY: EST  
CHECKED BY: MM  
PLAN DATE: DECEMBER 10, 2008

State of Maine, Knox ss: Registry of Deeds  
Received at H M M.  
and recorded in Cabinet , Sheet  
Attest: Register.

TOPOGRAPHIC SURVEY

GRAPHIC SCALE  
1 inch = 30 ft.

STATE OF MAINE  
KEVIN MARK BARBOUR  
2068  
PROFESSIONAL LAND SURVEYOR  
K. MARK BARBOUR PLS 2068

**INHABITANTS OF THE TOWN OF CAMDEN**  
116 WASHINGTON STREET  
CAMDEN, MAINE  
KNOX COUNTY

SCALE: 1" = 30'  
JOB No.: 08-078  
SHEET 1 OF 1

