

1		ADDED SEWER MAIN DESIGN - PARK TO FREE		5/8/23
NO.	REVISIONS	DATE		
VERT. DATUM		NAVD88		
DATE:		11/7/22		
DRAWN BY:		ASD		
CHECKED:		TDS		
APPROVED:		TDS		
FIELD BK:		-		
FILE:		CAMDEN PEARL STREET		
PROJECT:		#30903		

TOWN OF CAMDEN
CAMDEN, MAINE





PEARL STREET SEWER UPGRADES PROJECT

PEARL STREET PLAN & PROFILE STATION 18+00 TO 21+00

DIRIGO ENGINEERING
2 DIRIGO DRIVE, FAIRFIELD, MAINE 04937 (207) 453-2401

SHEET
5 OF 9

Note: On the Original Full-Scale Drawing, this dimension is 6"

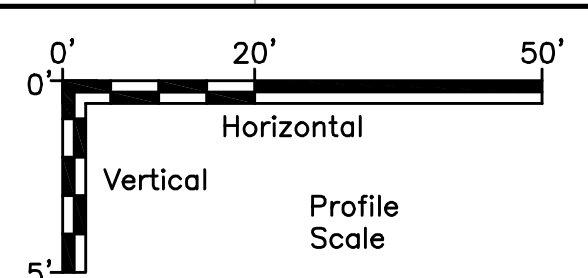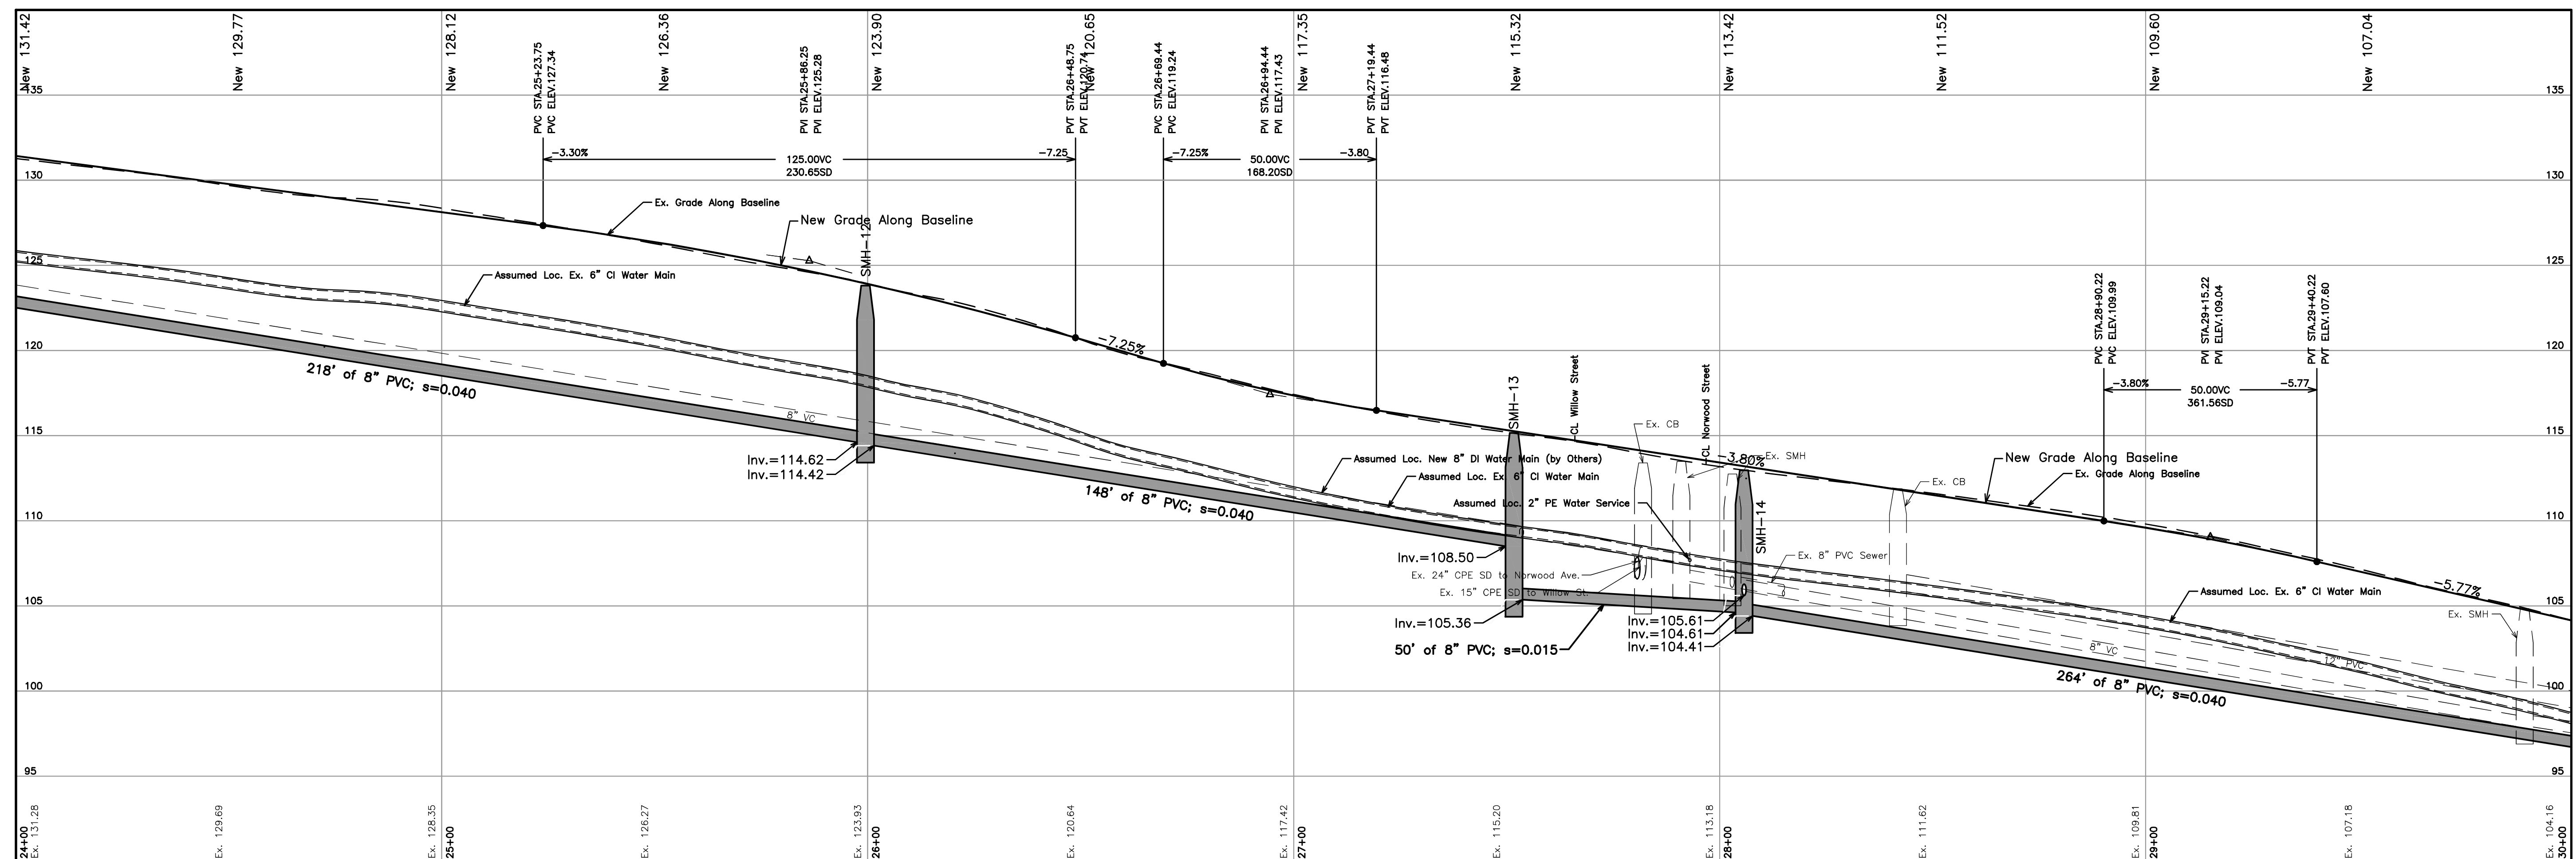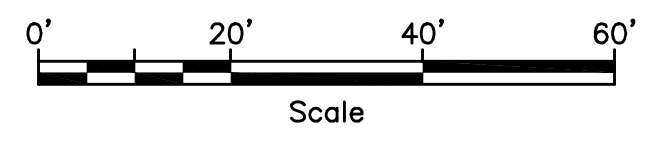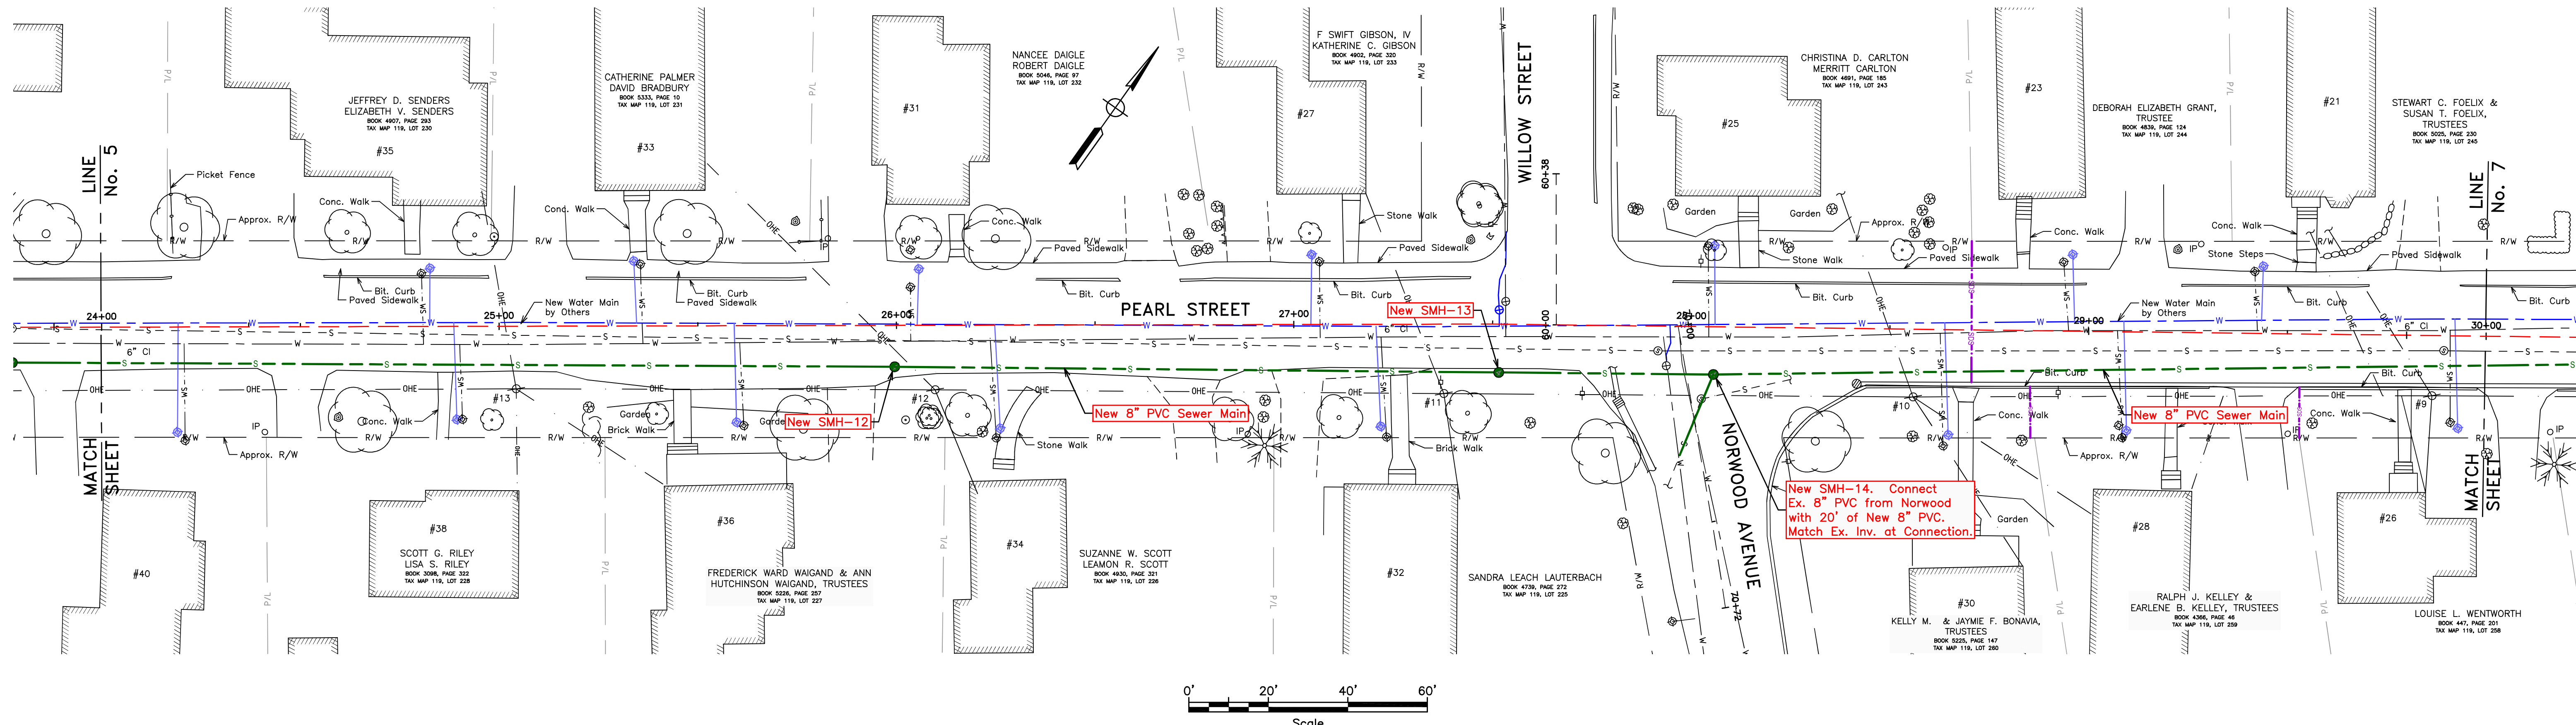

1		ADDED SEWER MAIN DESIGN - PARK TO FREE	5/8/23
NO.	REVISIONS	DATE	
	VERT. DATUM	NAVD88	
	DATE:	1/9/23	
	DRAWN BY:	ASD	
	CHECKED:	ASD	
	APPROVED:	ASD	
	FIELD BK:	-	
	FILE:	CAMDEN PEARL STREET	
	PROJECT:	#30903	

TOWN OF CAMDEN
CAMDEN, MAINE





PEARL STREET SEWER
UPGRADES PROJECT

PEARL STREET PLAN & PROFILE
STATION 24+00 TO 30+00

DIRIGO ENGINEERING
2 DIRIGO DRIVE, FAIRFIELD, MAINE 04937 (207) 453-2401

SHEET
6 OF 9

Note: On the Original Full-Scale Drawing, this dimension is 6"

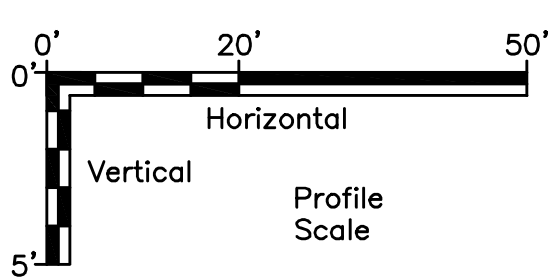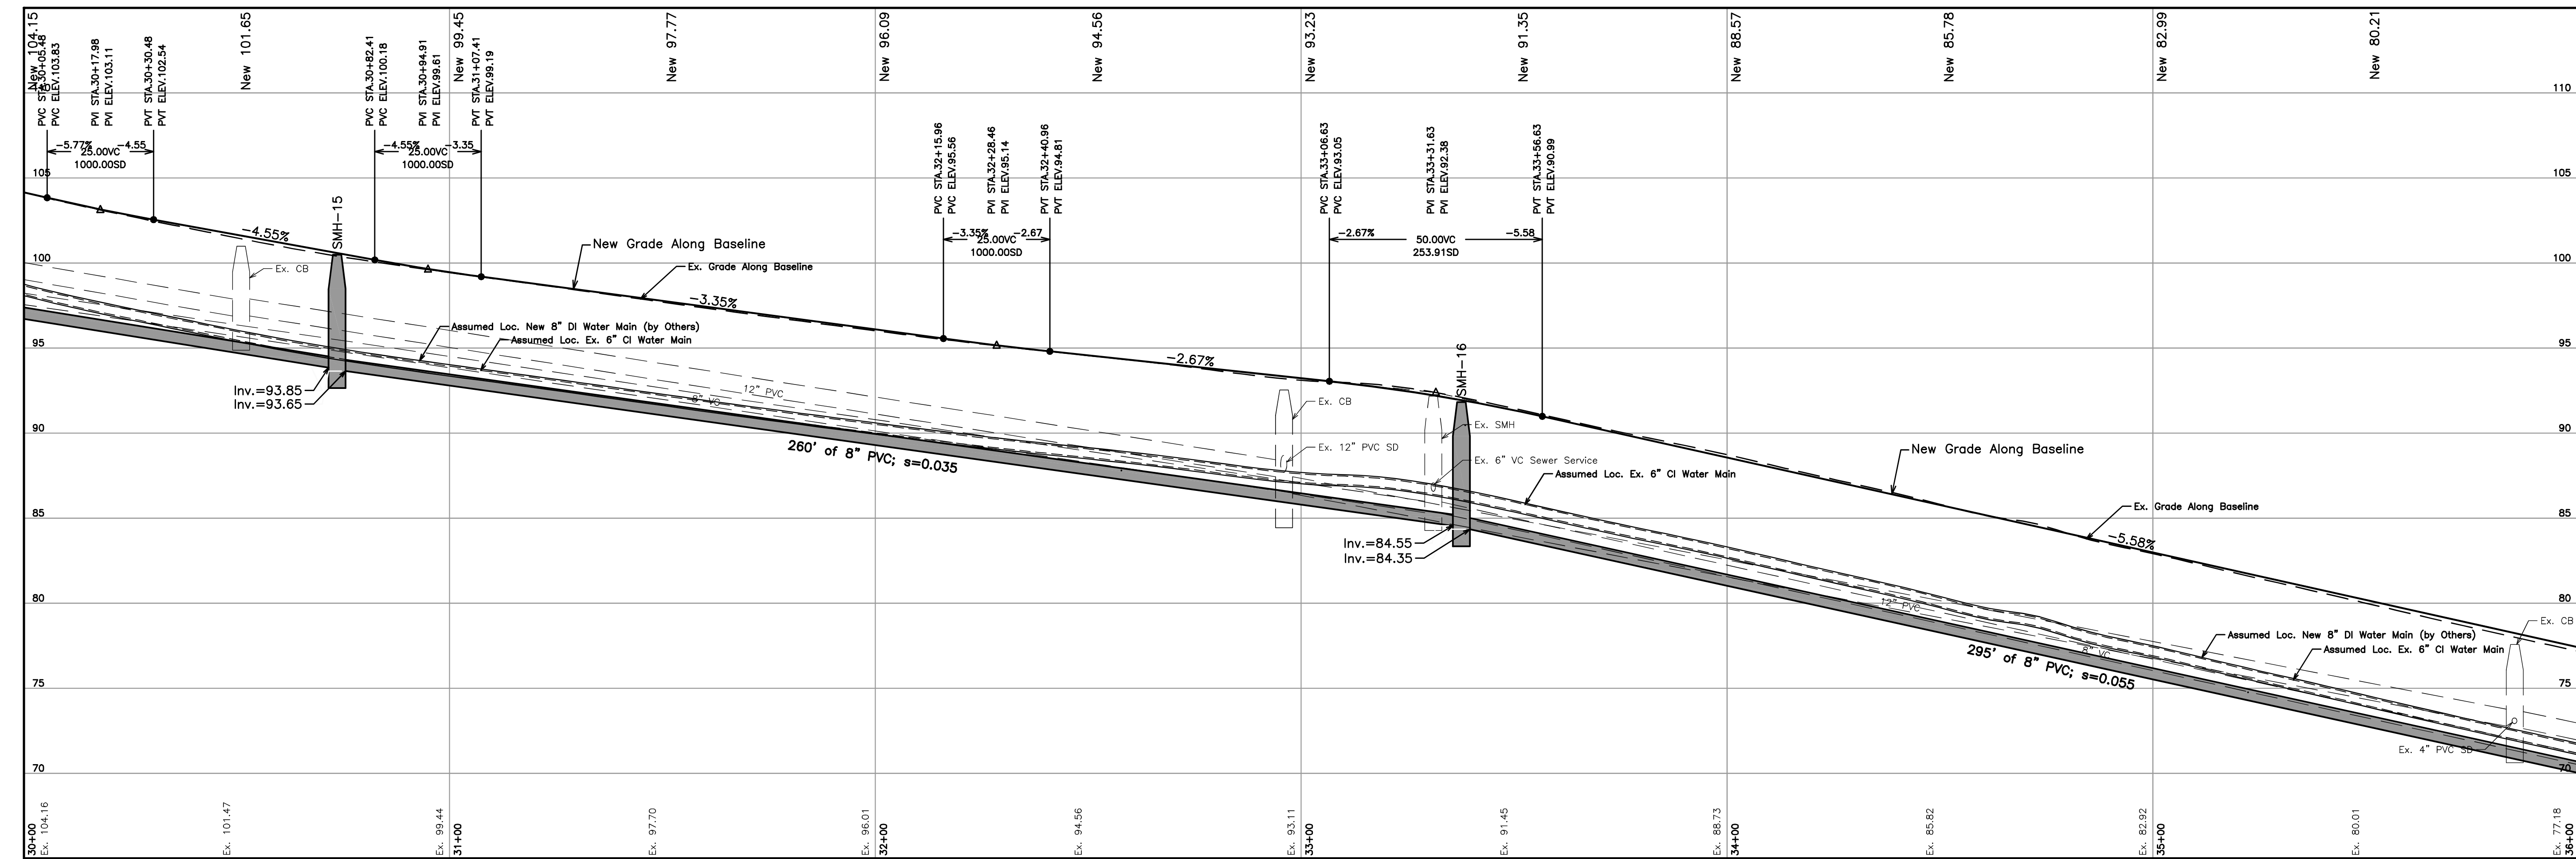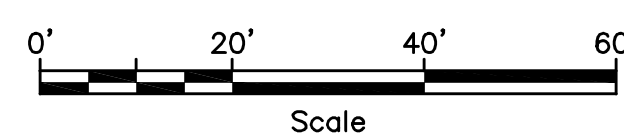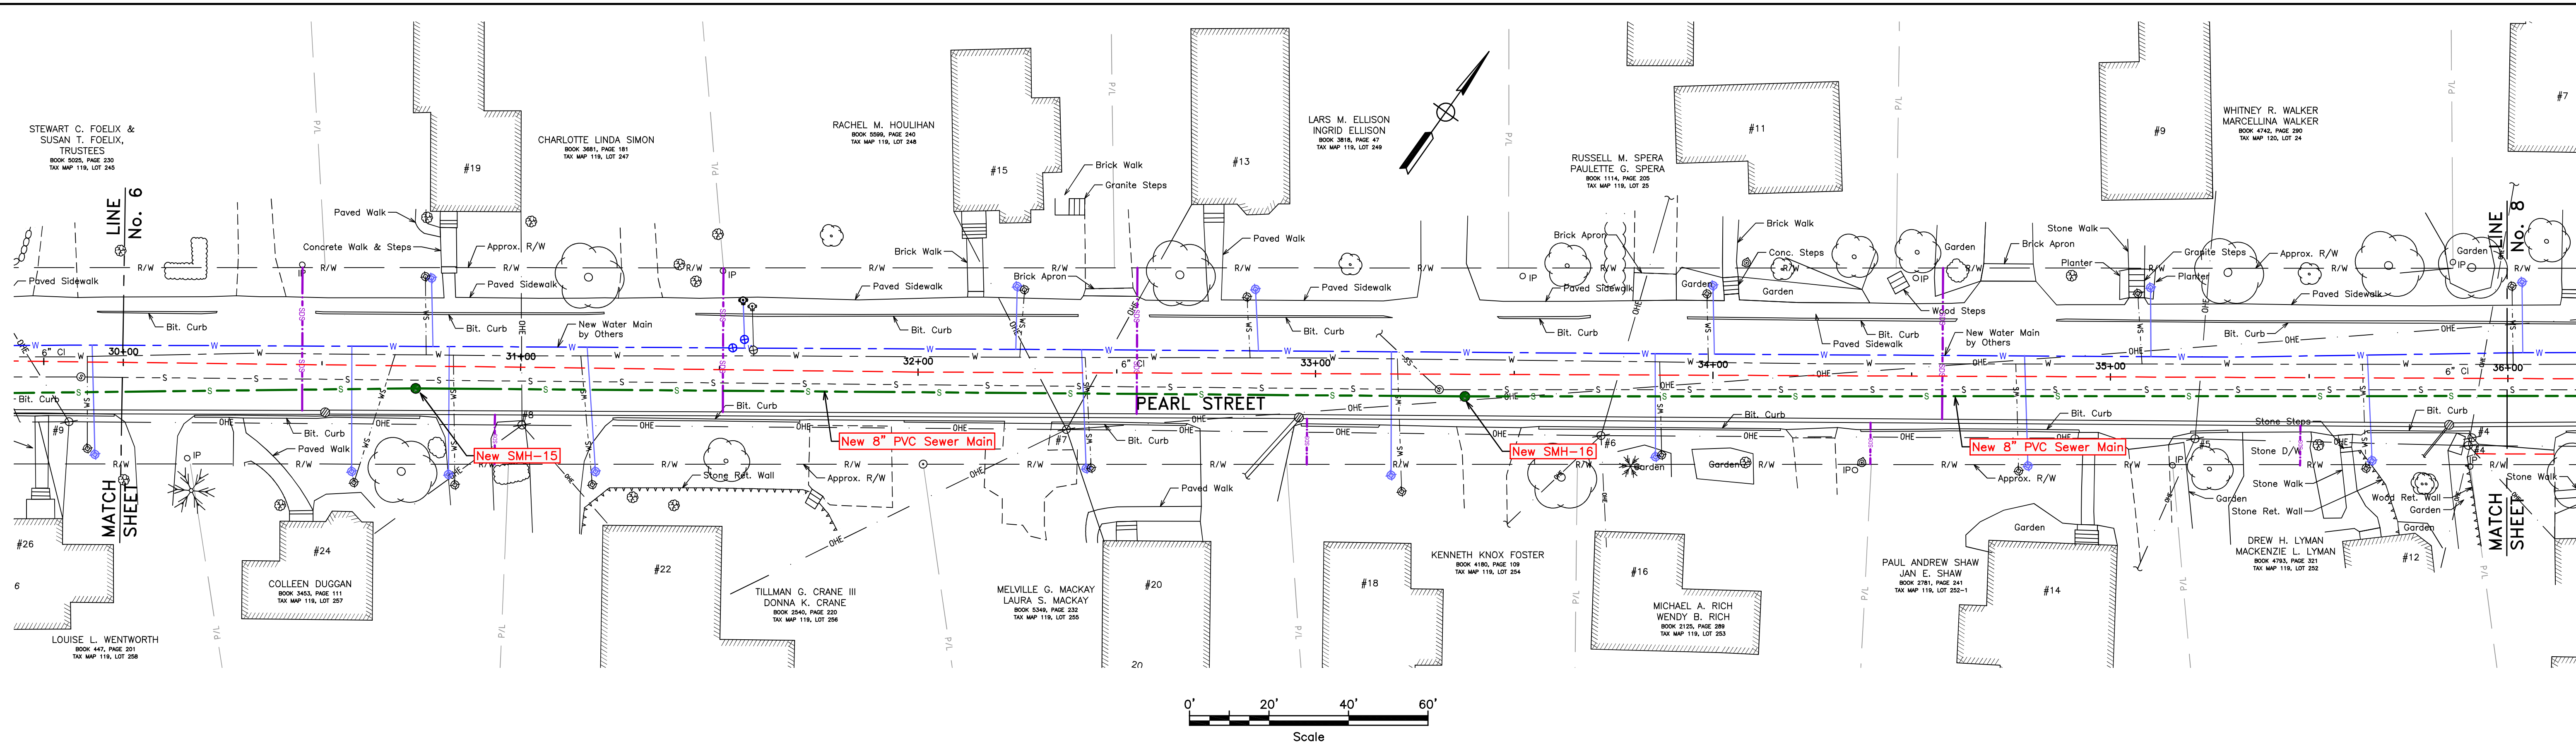

Note: On the Original Full-Scale Drawing, this dimension is 6"

1		ADDED SEWER MAIN DESIGN - PARK TO FREE	5/8/23
NO.	REVISIONS	DATE	
<p>PRELIMINARY SEWER DESIGN PARK TO FREE 5/8/23</p>			
VERT. DATUM	NAVD88		
DATE:	1/9/23		
DRAWN BY:	ASD		
CHECKED:	ASD		
APPROVED:	ASD		
FIELD BK:	-		
FILE:	CAMDEN PEARL STREET		
PROJECT:	#30903		


TOWN OF CAMDEN
CAMDEN, MAINE

PEARL STREET SEWER UPGRADES PROJECT



PEARL STREET PLAN & PROFILE
STATION 30+00 TO 36+00

DIRIGO ENGINEERING
2 DIRIGO DRIVE, FAIRFIELD, MAINE 04937 (207) 453-2401

SHEET 7 OF 9





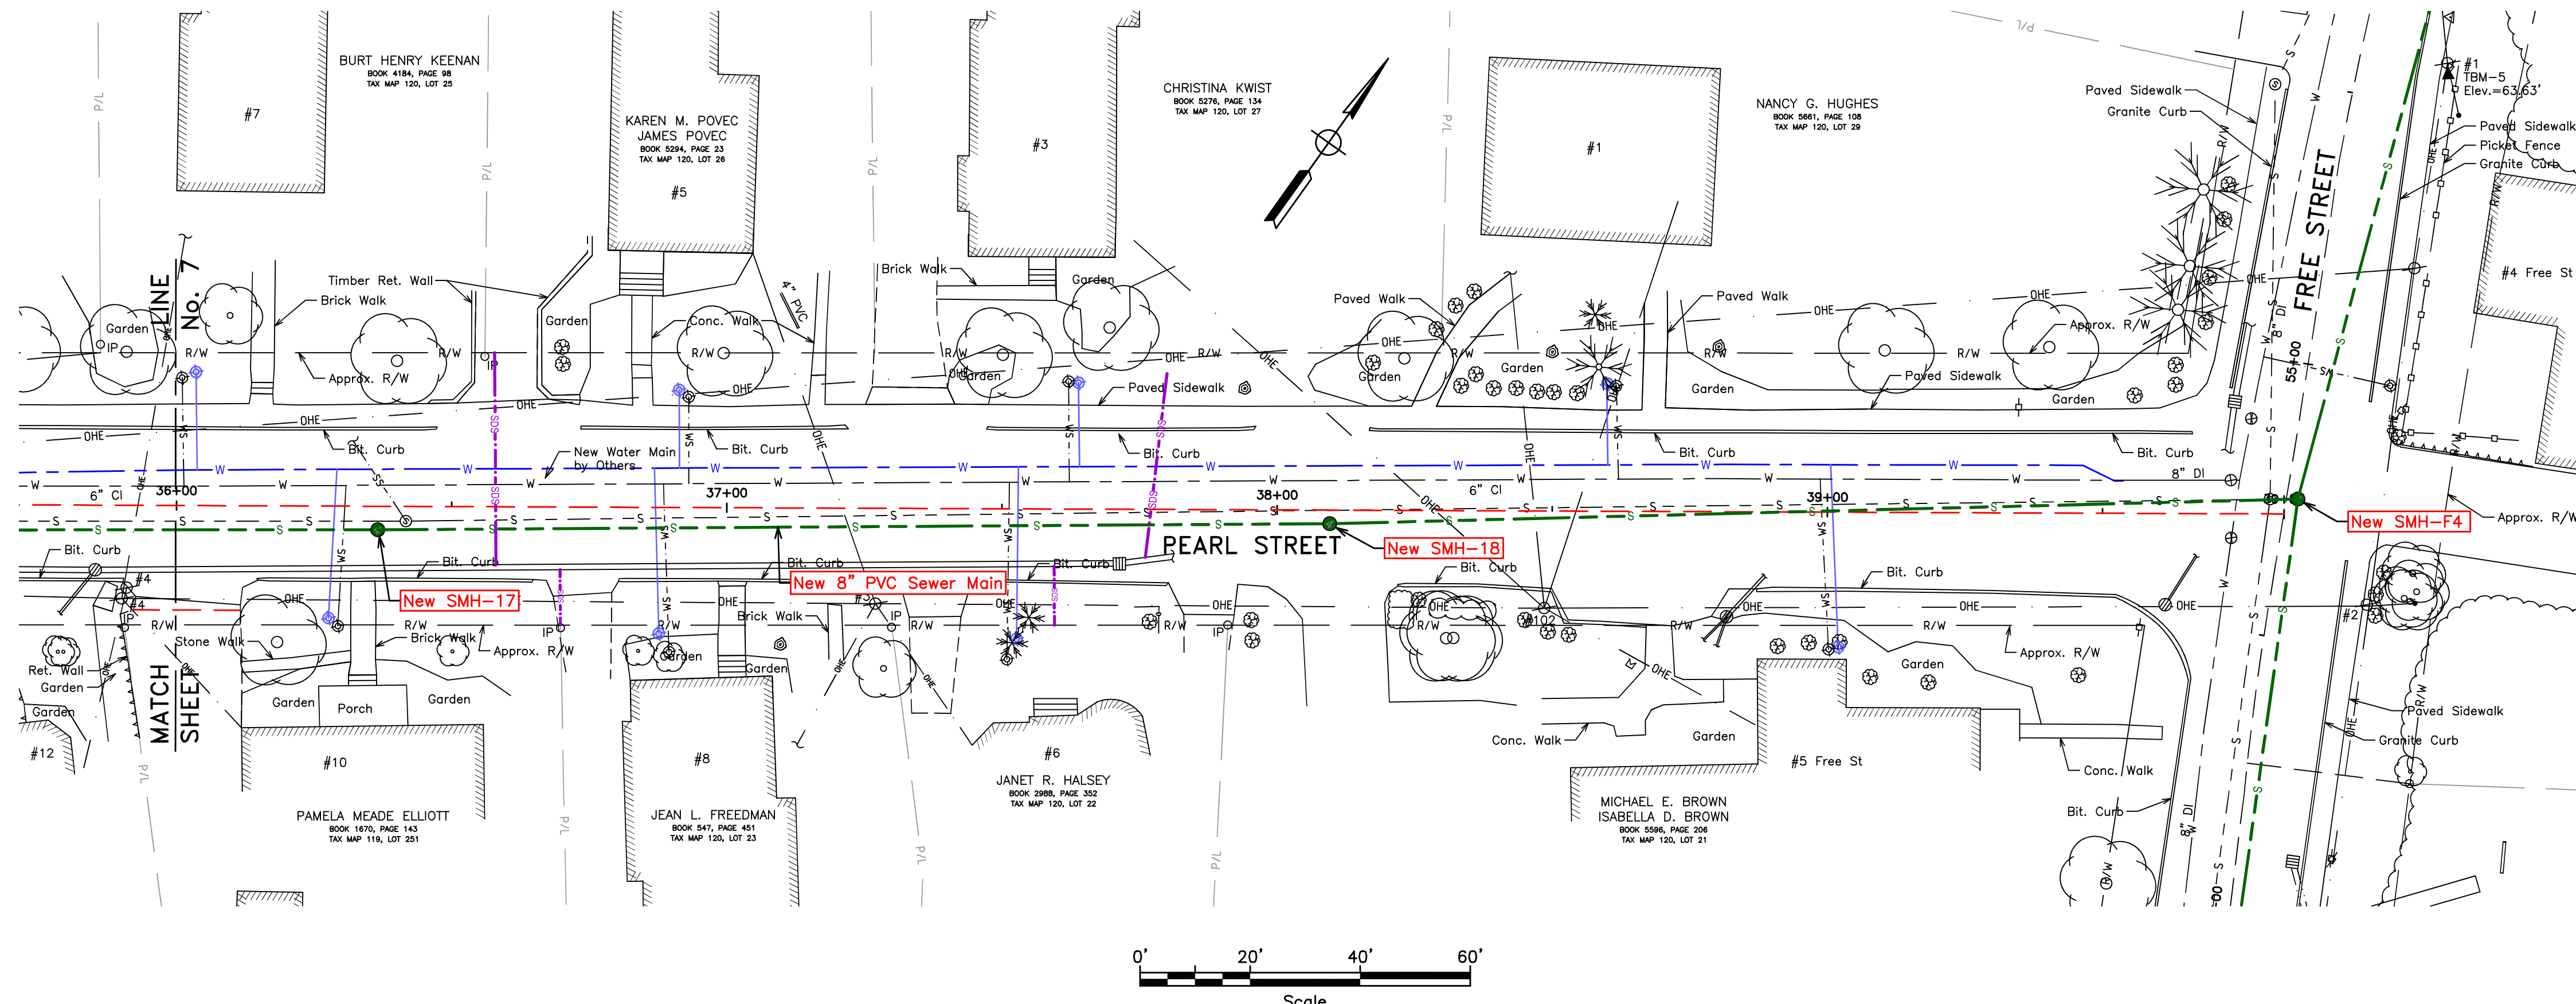


▲ TBM-5 PK in UP#5 on Free Street Elev.=63.63'

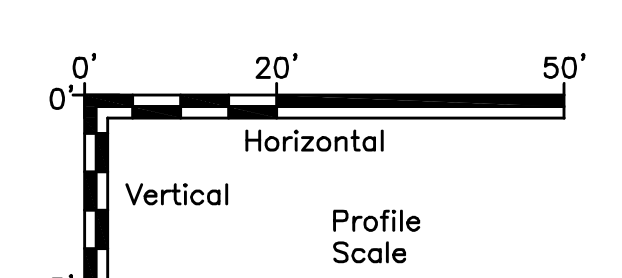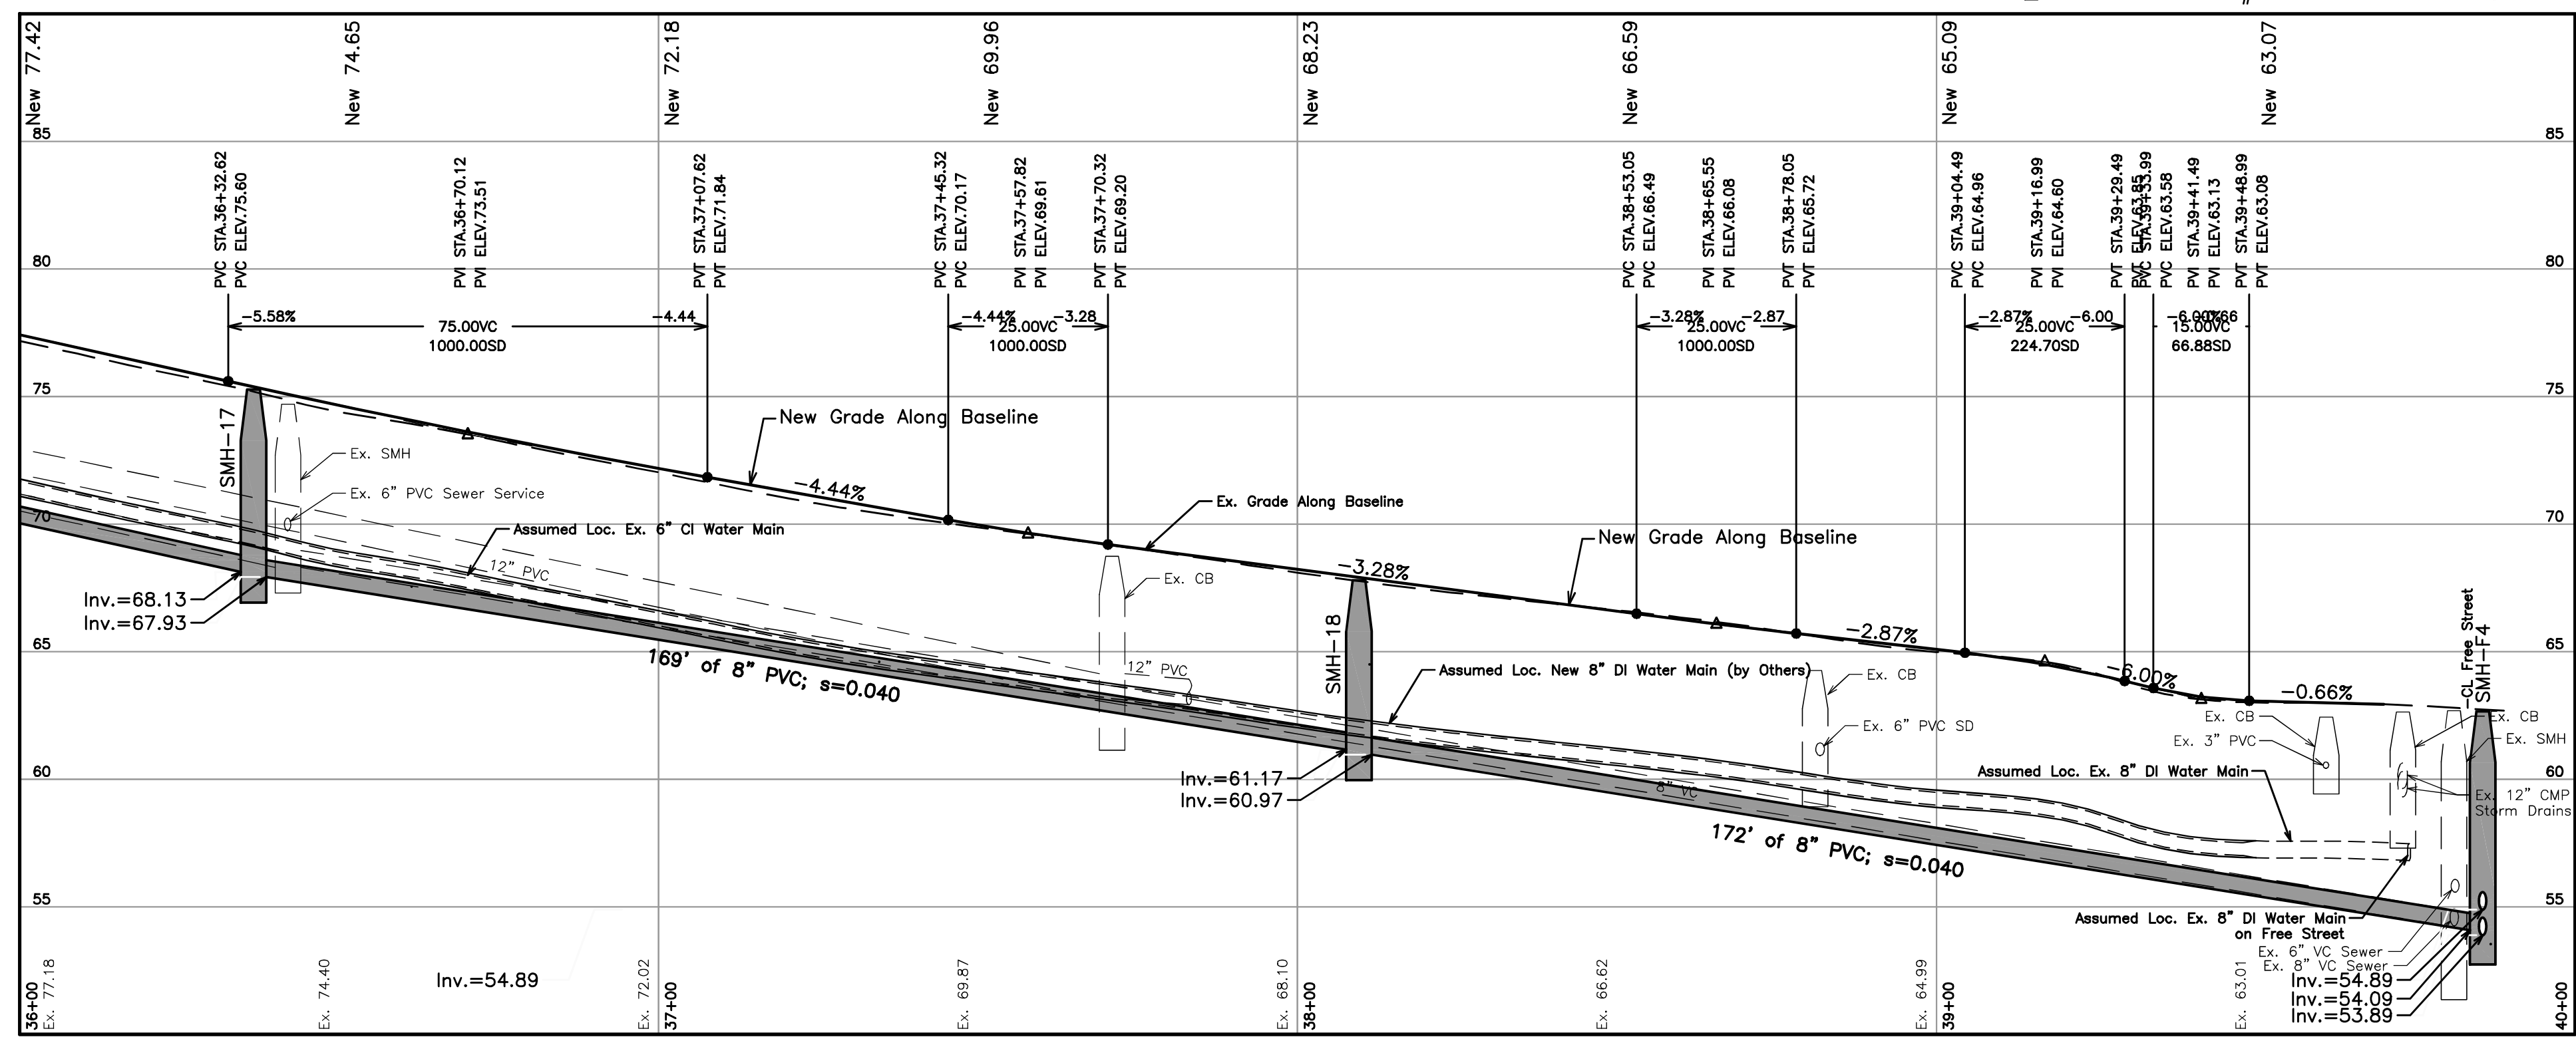

Note: On the Original Full-Scale Drawing, this dimension is 6"

1		ADDED SEWER MAIN DESIGN - PARK TO FREE	5/8/23	TOWN OF CAMDEN CAMDEN, MAINE	
NO.	REVISIONS		DATE	PEARL STREET SEWER UPGRADES PROJECT	
	VERT. DATUM	NAVD88	DATE:	1/9/23	
	DRAWN BY:	ASD	CHECKED:	ASD	
	APPROVED:	ASD	FILE: CAMDEN PEARL STREET	PEARL STREET PLAN & PROFILE STATION 36+00 TO 39+83	
	FIELD BK:	-	PROJECT:	#30903	
PRELIMINARY SEWER DESIGN PARK TO FREE 5/8/23			DIRIGO ENGINEERING		SHEET
			2 DIRIGO DRIVE, FAIRFIELD, MAINE 04937 (207) 453-2401		8 OF 9

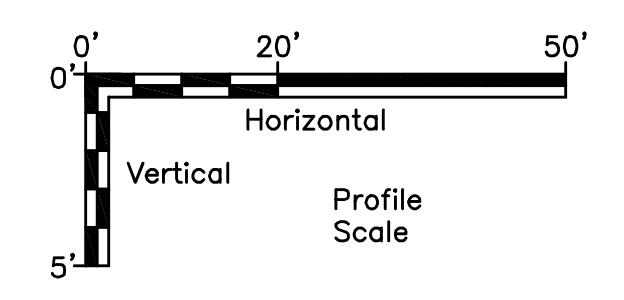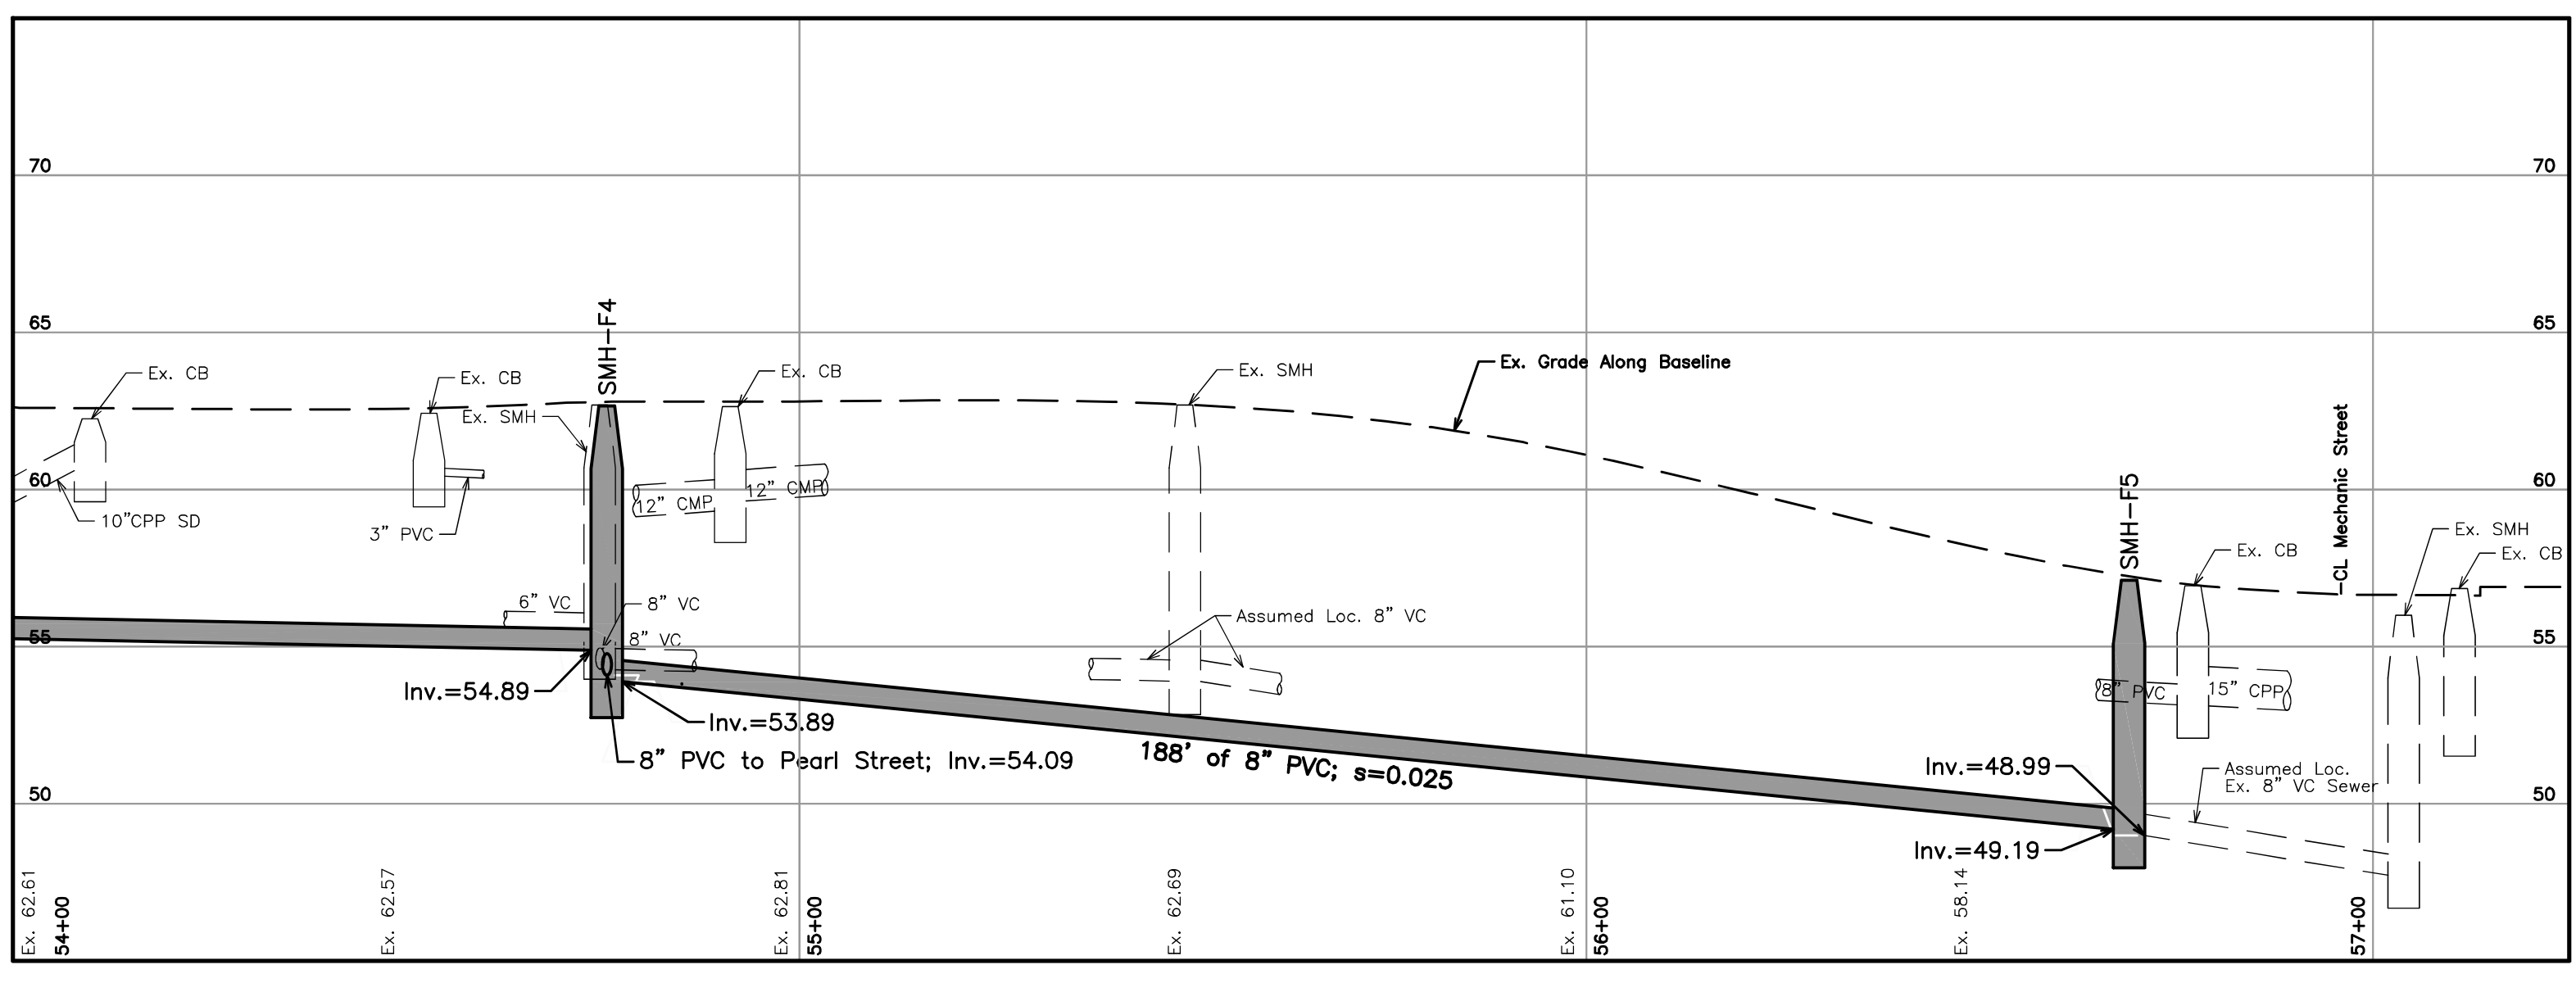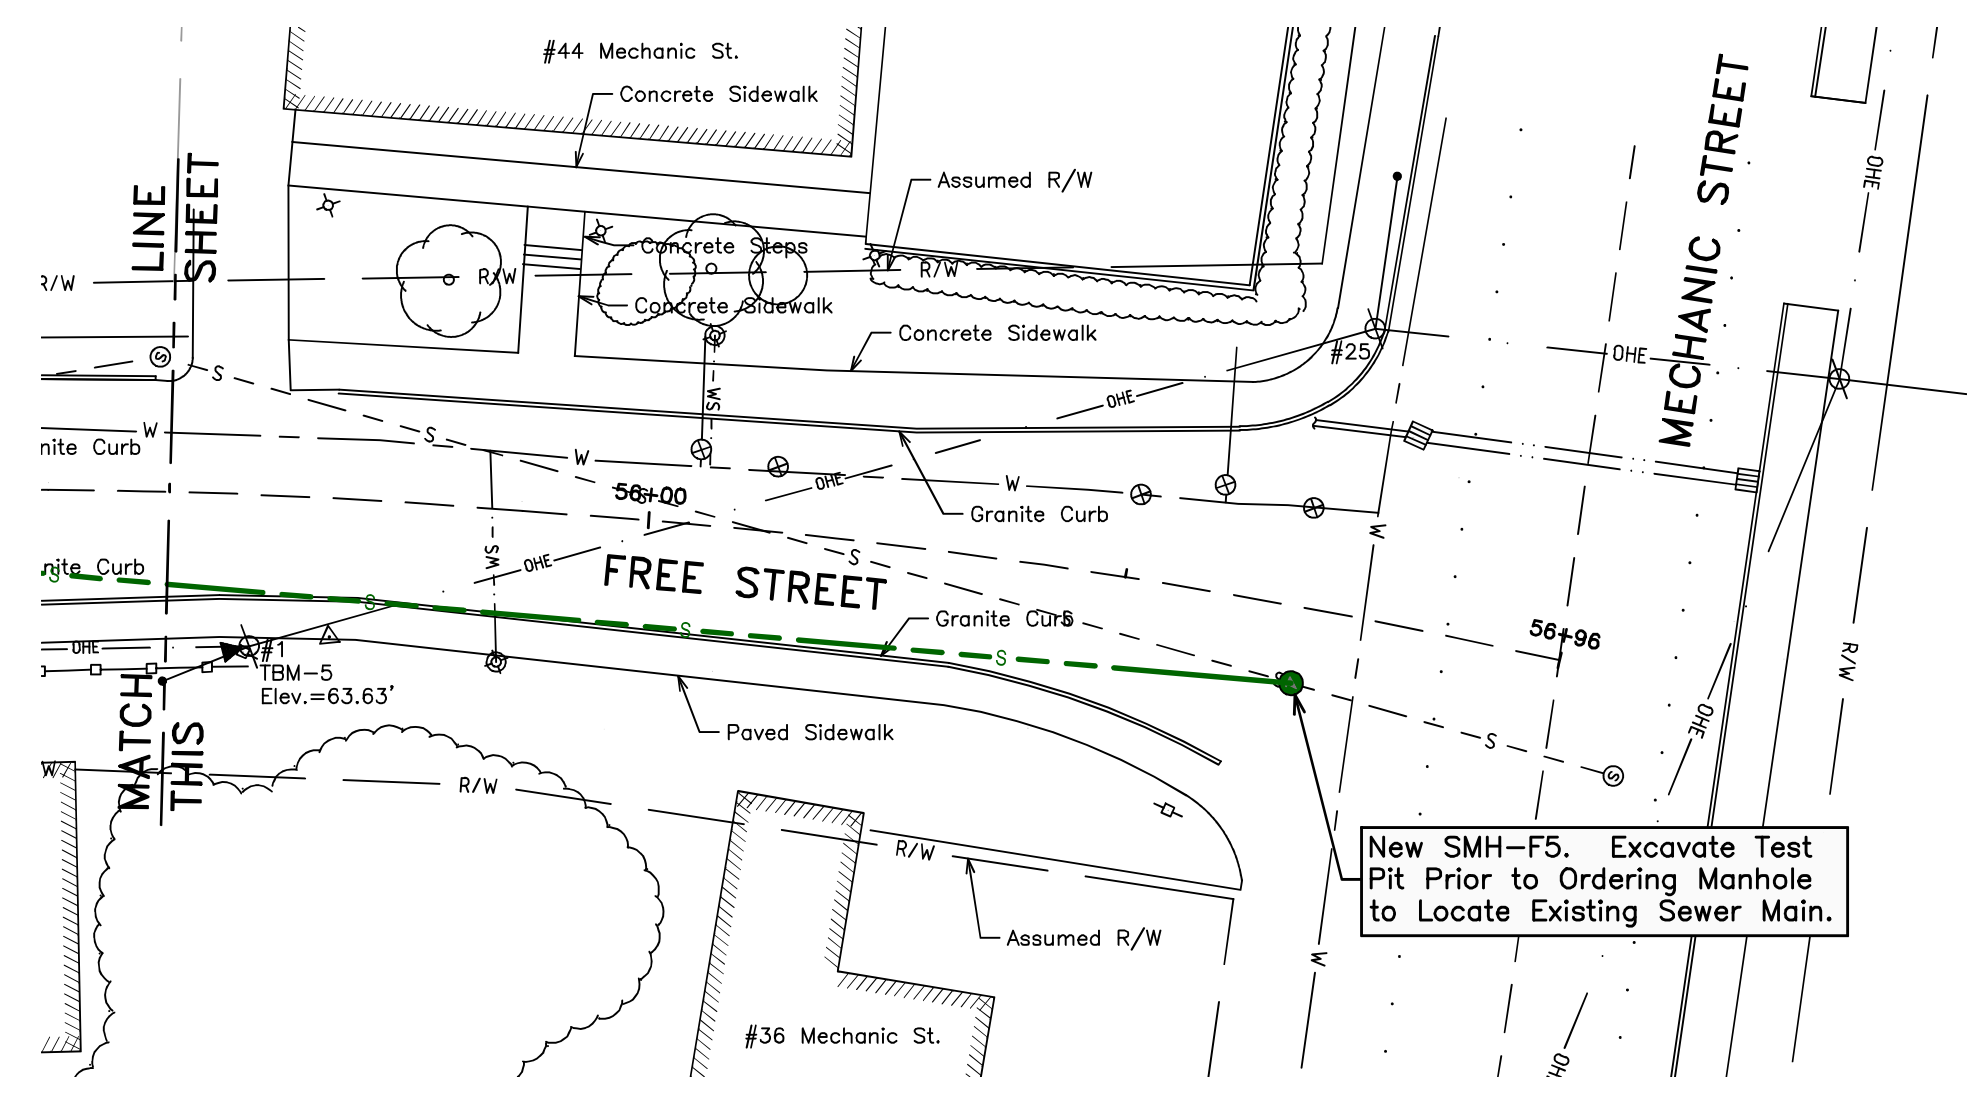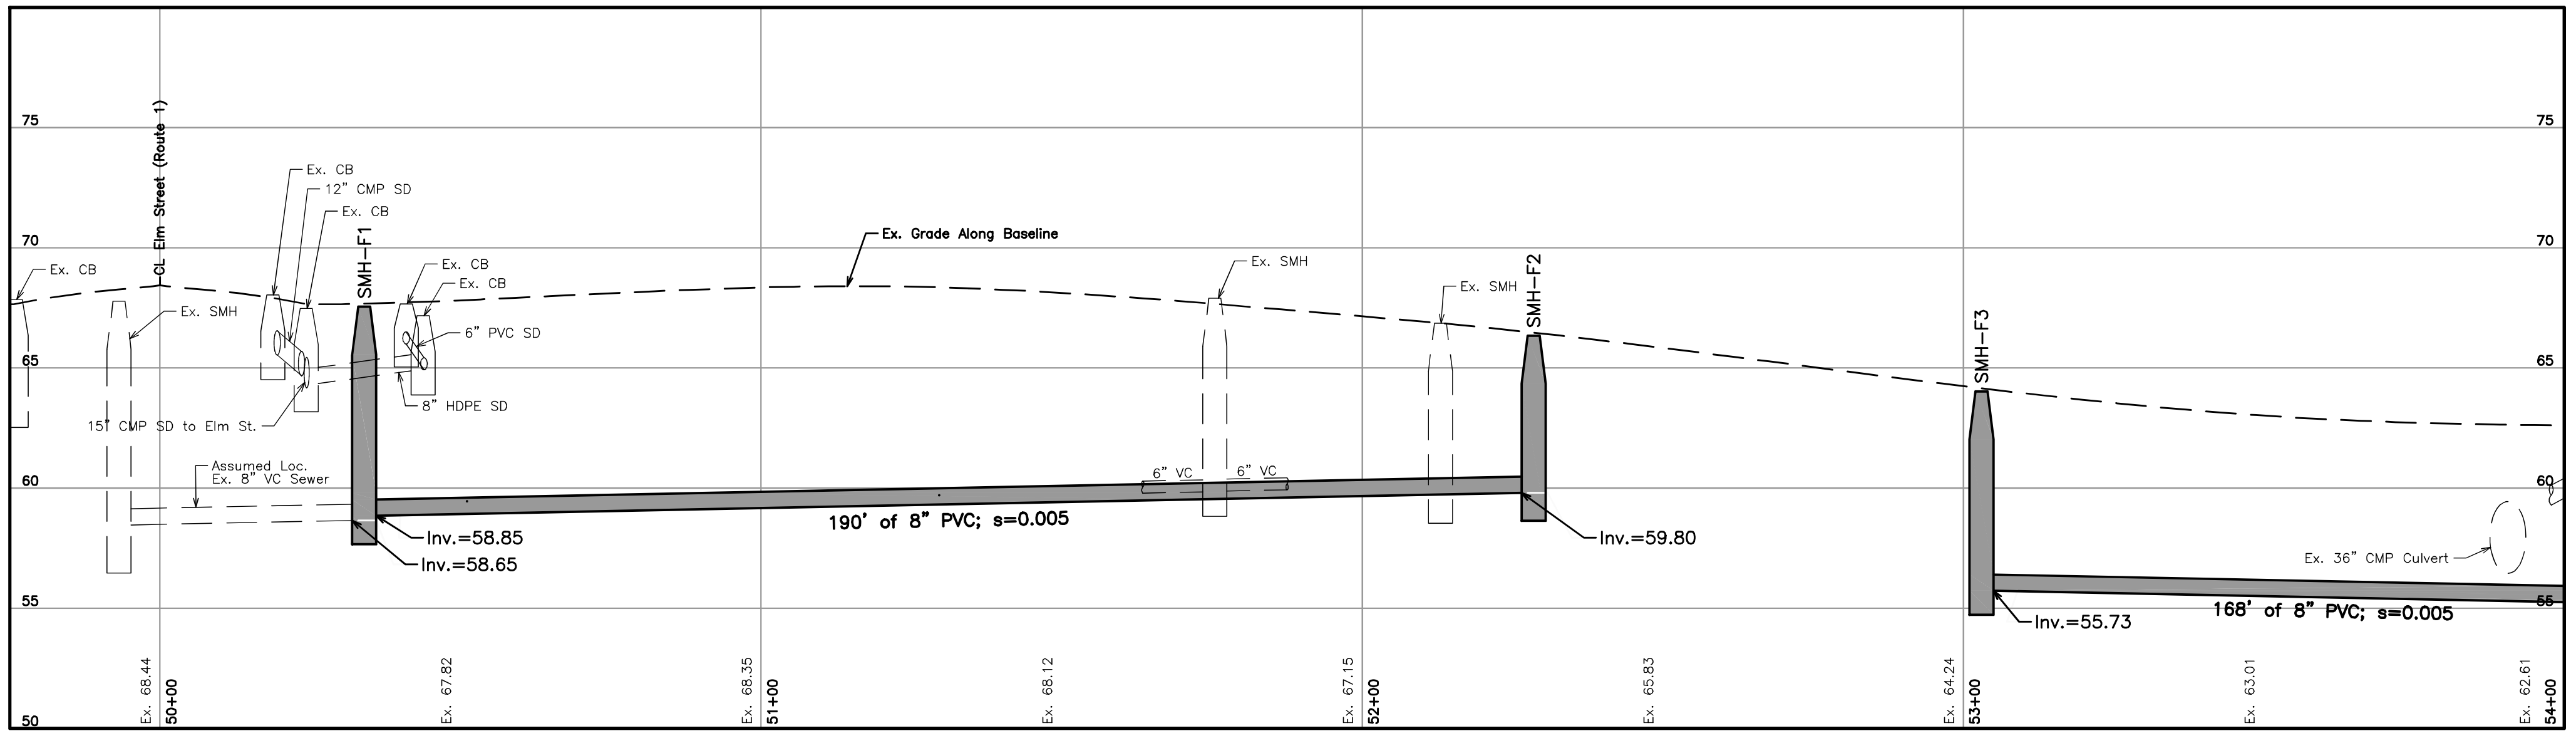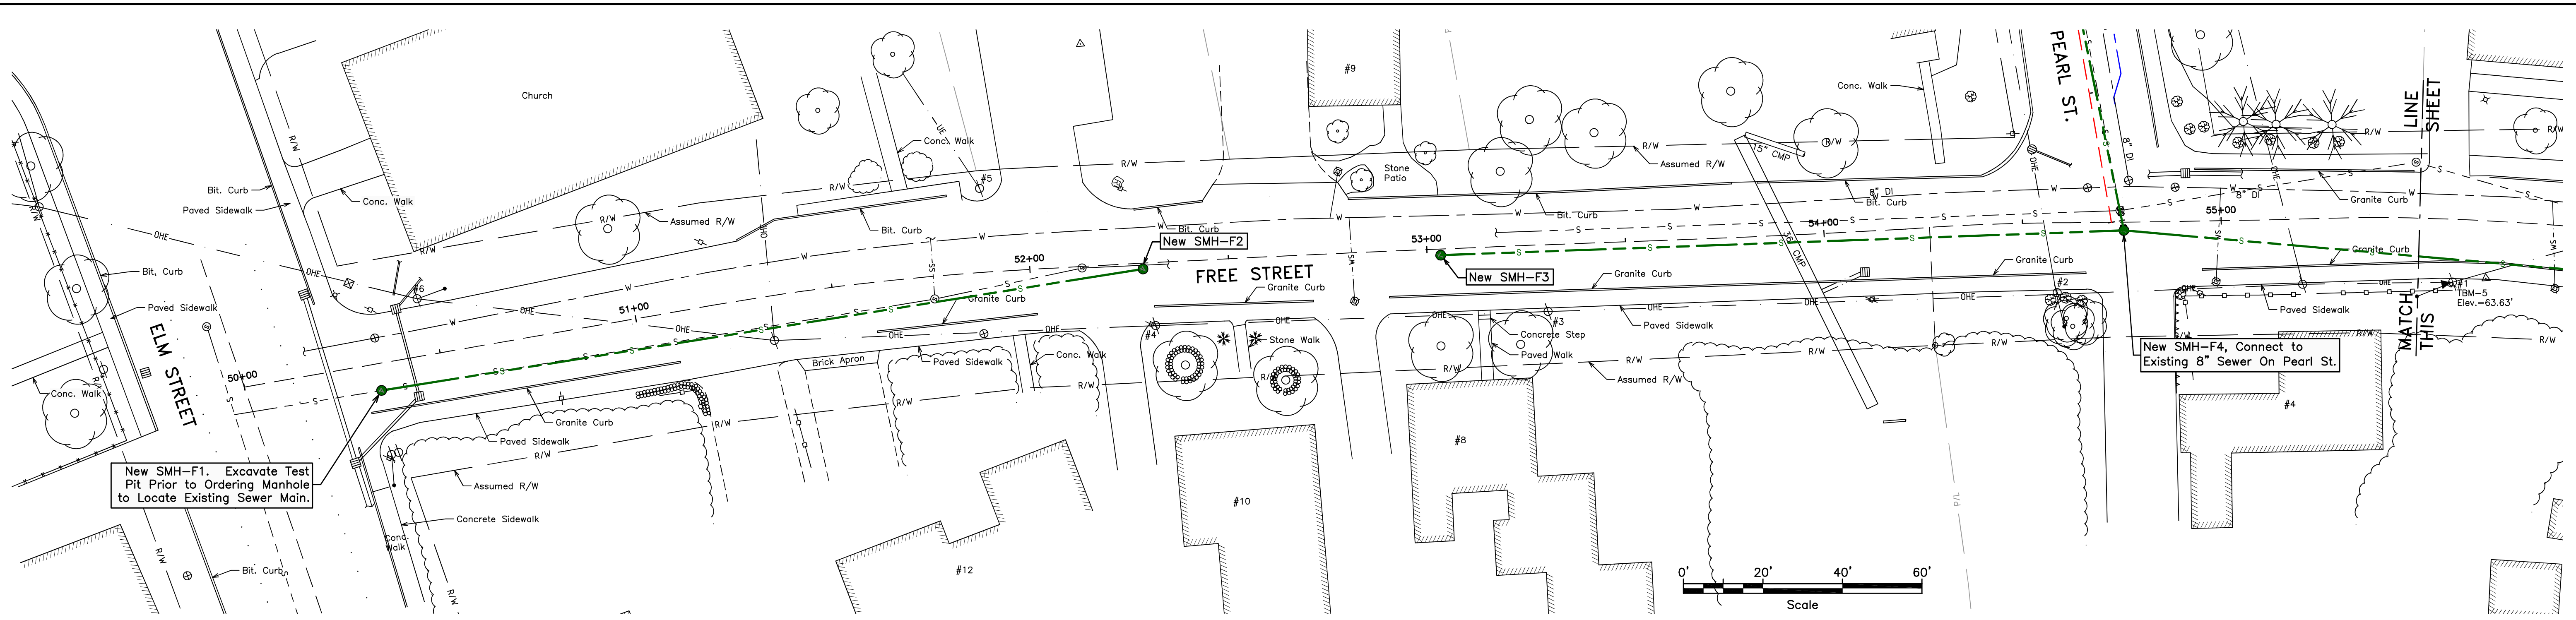

Elevation of Existing Sewer Mains at New SMH F1 & F5 Shall be Confirmed By Test Pit Prior to Ordering Structures.

Note: On the Original Full-Scale Drawing, this dimension is 6"

1		ADDED SEWER MAIN DESIGN - PARK TO FREE	5/8/23	TOWN OF CAMDEN CAMDEN, MAINE	
NO.	REVISIONS		DATE	PEARL STREET SEWER UPGRADES PROJECT	
	VERT. DATUM	NAVD88		FREE STREET PLAN & PROFILE	
	DATE:	1/9/23			
	DRAWN BY:	ASD			
	CHECKED:	ASD			
	APPROVED:	ASD			
	FIELD BK:	-			
	FILE:	CAMDEN PEARL STREET		SHEET	
	PROJECT:	#30903		9 OF 9	